


**OPTION "A"**

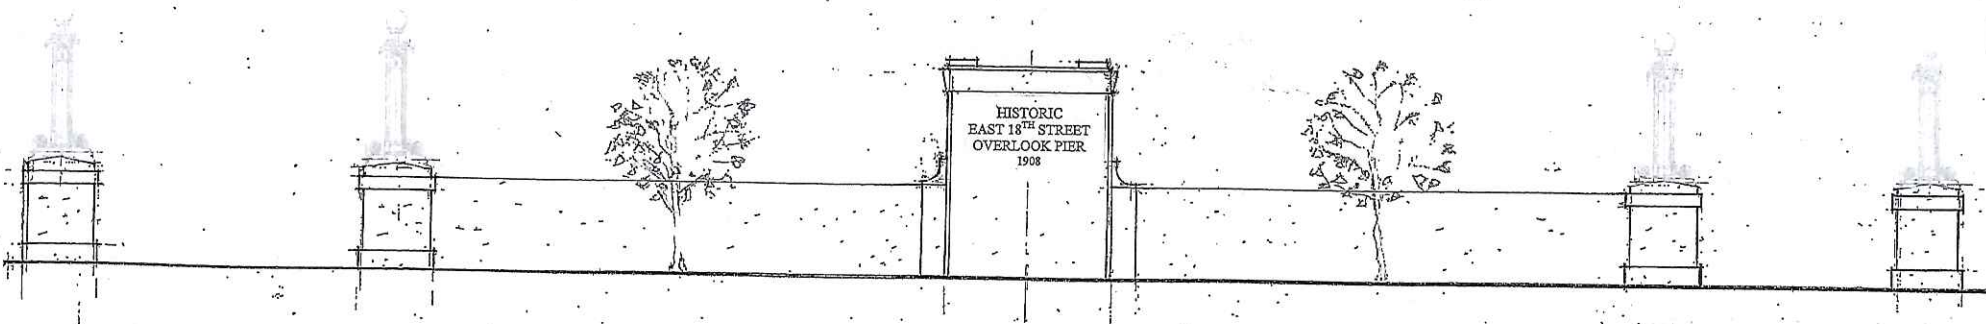

**RECOMMENDATION OF MEASURE DD COMMUNITY COALITION**

**FOR INSTALLATION OF NAMEPLATE ON THE RENEWED EAST 18<sup>TH</sup> STREET OVERLOOK PIER**



**OPTION "B"**