
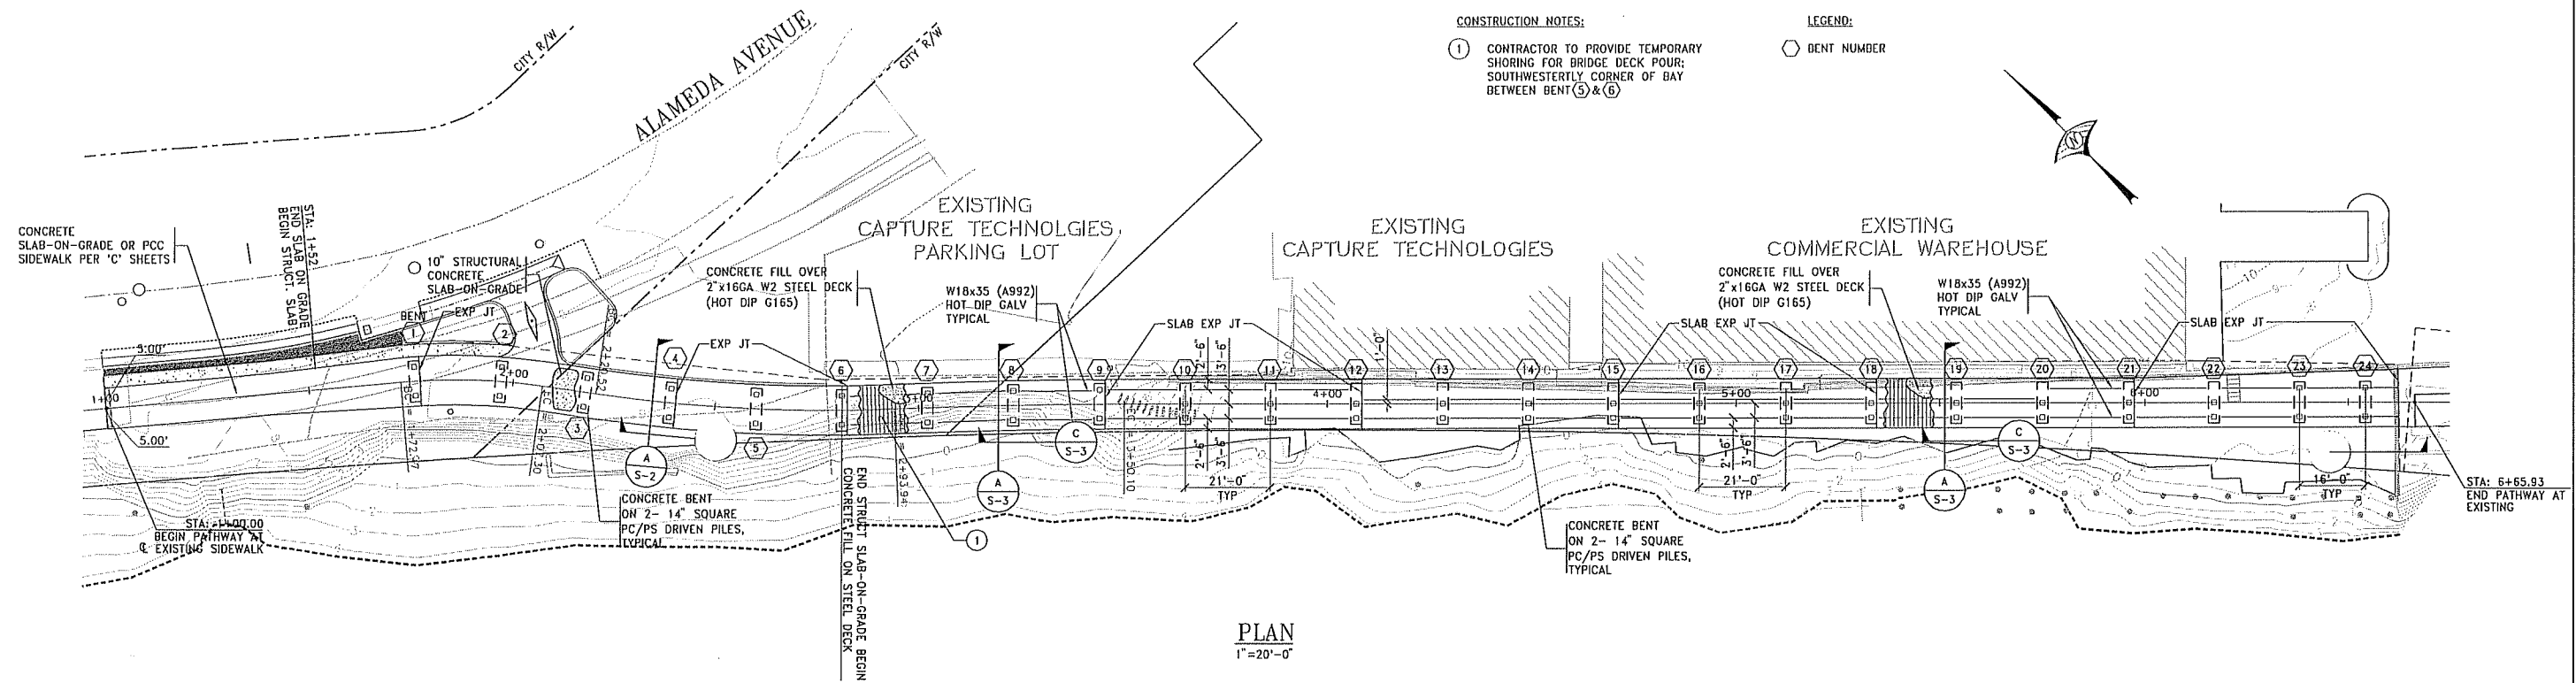


CONSTRUCTION NOTES:


- ① CONTRACTOR TO PROVIDE TEMPORARY SHORING FOR BRIDGE DECK POUR; SOUTHWESTERLY CORNER OF BAY BETWEEN BENT ⑤ & ⑥

LEGEND:

○ BENT NUMBER

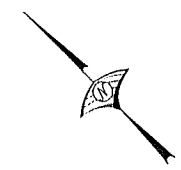

PLAN
1"=20'-0"

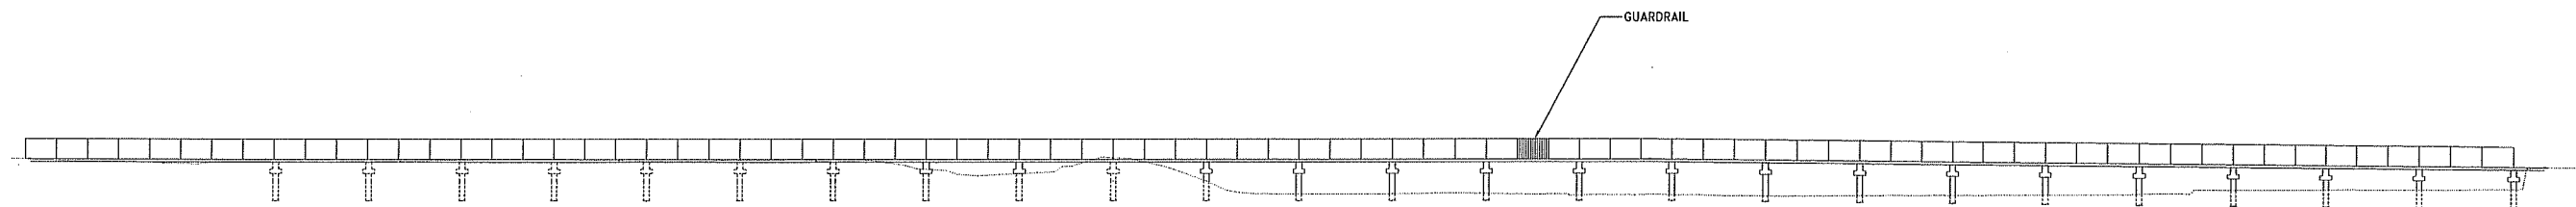

ELEVATION
1"=20'-0"

CONSULTANT INFO

CHECKED BY G. CALVILLO
DESIGNED BY D. SLAVIN
DRAWN BY J. MENDOZA



CITY OF OAKLAND
DEPARTMENT OF ENGINEERING AND CONSTRUCTION
250 FRANK H. OGAWA PLAZA, SUITE 4314
OAKLAND, CA 94612
(510) 238-3437
FAX (510) 238-7227

IMPROVEMENT PLANS FOR THE CONSTRUCTION OF
OAKLAND WATERFRONT TRAIL

No.	DATE	BY	REFERENCE
▲			
▲			
▲			
▲			
▲			

CONSTRUCTION PLANS:
GENERAL NOTES
AND
LAYOUT PLANS

PROJECT NO.

FEDERAL PROJECT NO.

SCALE:
HOR: 1"=20'
VERT: 1"=20'
DATE: JULY 2009

SHEET NO.
S1
9 OF 16