


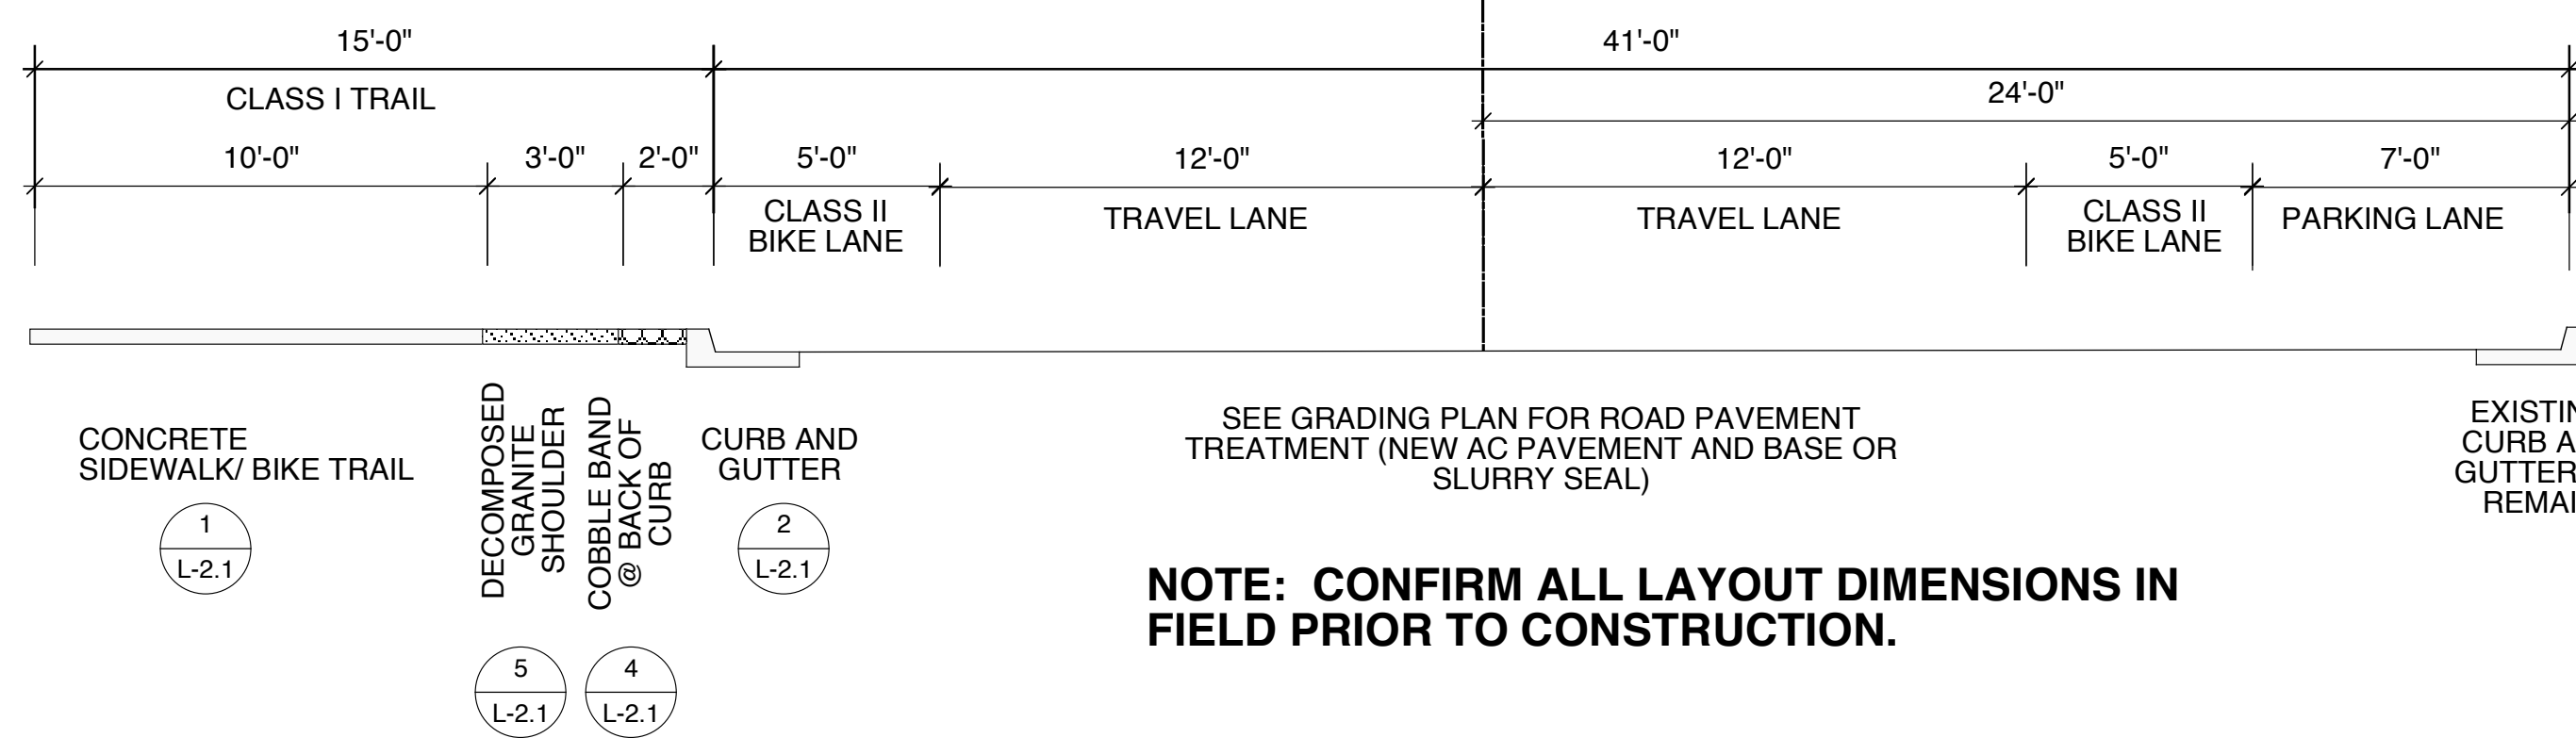

NOTE: CONFIRM ALL LAYOUT DIMENSIONS IN FIELD PRIOR TO CONSTRUCTION.

SUBMITTED




L-1.1